
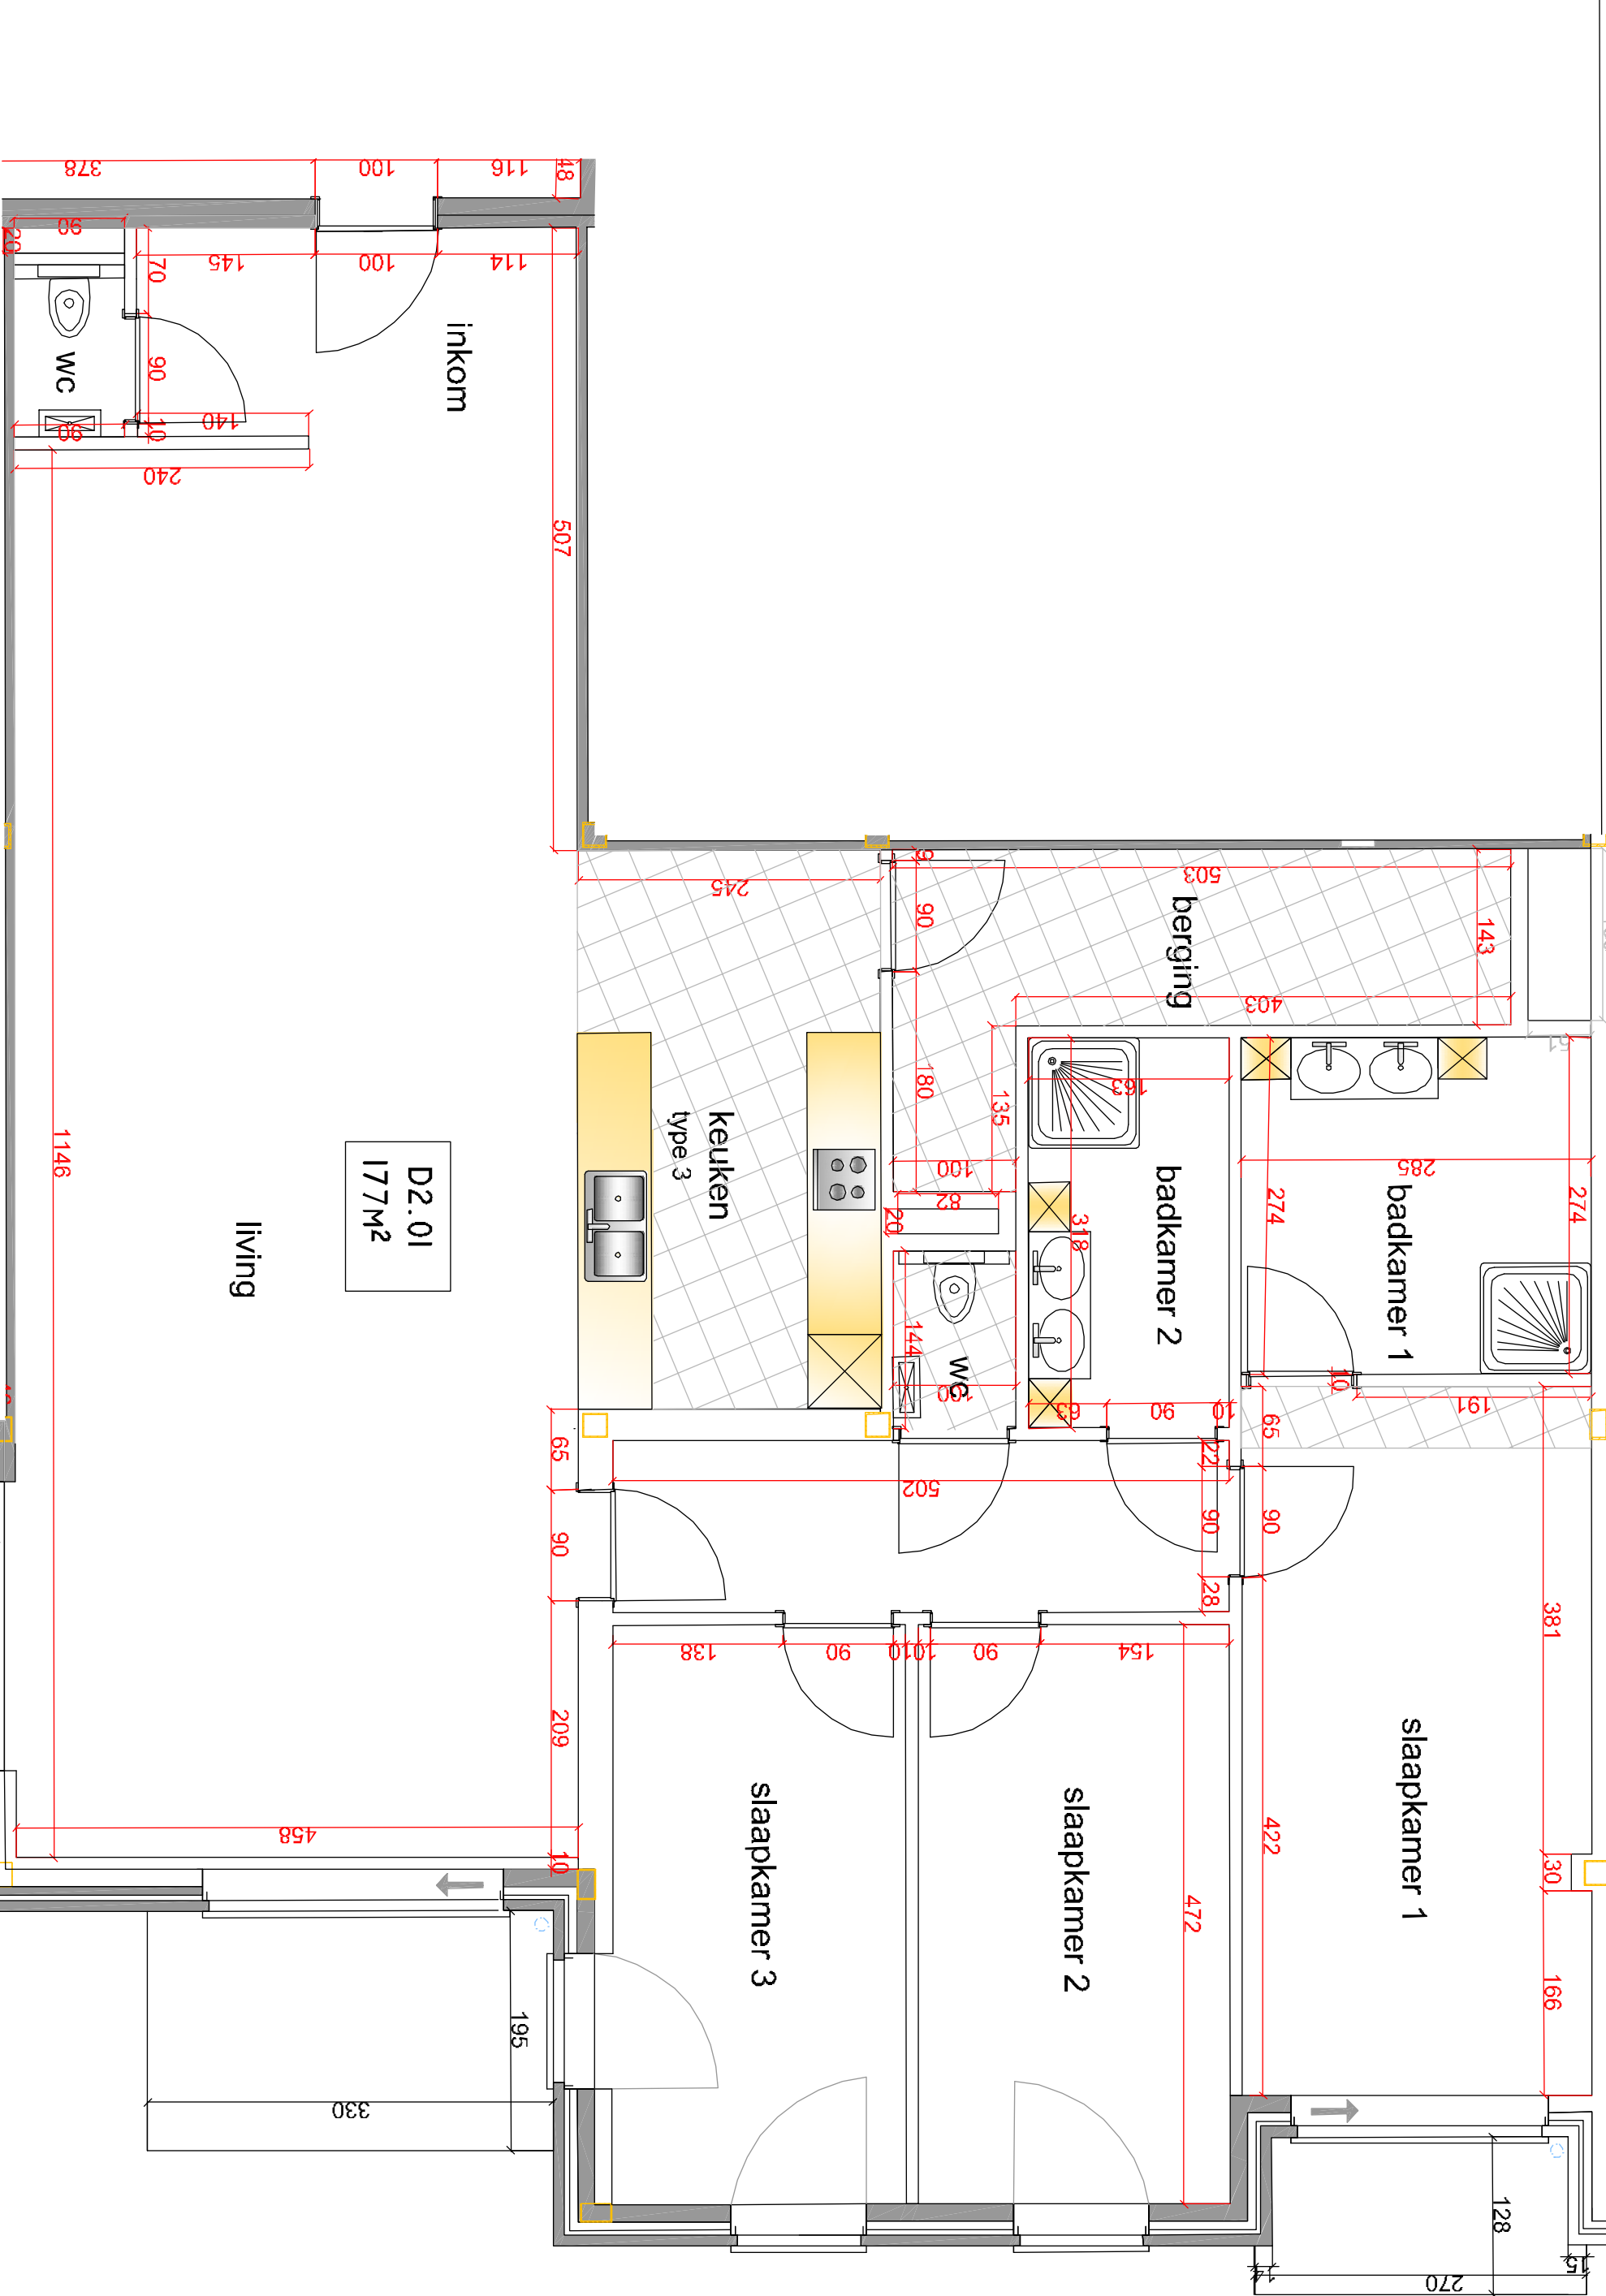


Refr : D2.01

Betreft : UITVOERING

Getekend : DW
Datum : 14/05/14
Schaal : 1/50

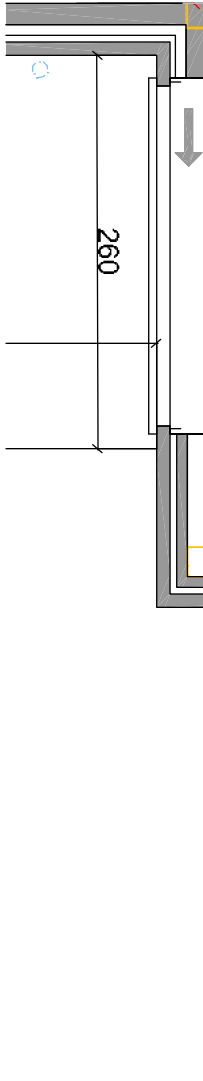

270
128
15